

SITE SUMMARY

INLINE

RETAIL	597,338 SF
RESTAURANT	9,821 SF
OFFICE	46,176 SF
HEALTH & BEAUTY	15,723 SF
AVAILABLE	4,935 SF
TOTAL INLINE	683,993 SF



OUT PARCELS

CENTURY THEATERS	59,711 SF
CHILI'S	6,037 SF
STARBUCKS	2,146 SF
24 HOUR FITNESS	40,000 SF
PETSMART	24,868 SF
TOTAL OUT PARCELS	132,769 SF

TOTAL GLA 816,755 SF

PARKING

PARKING SPACES 2,715

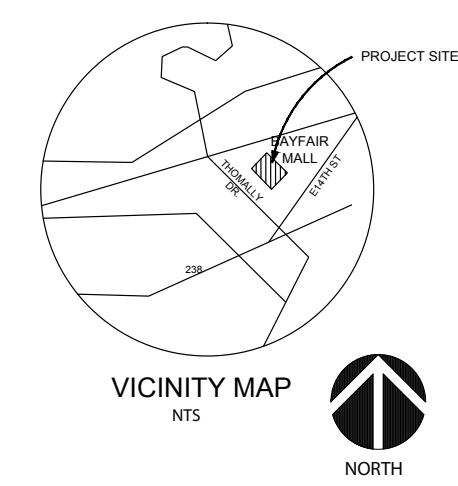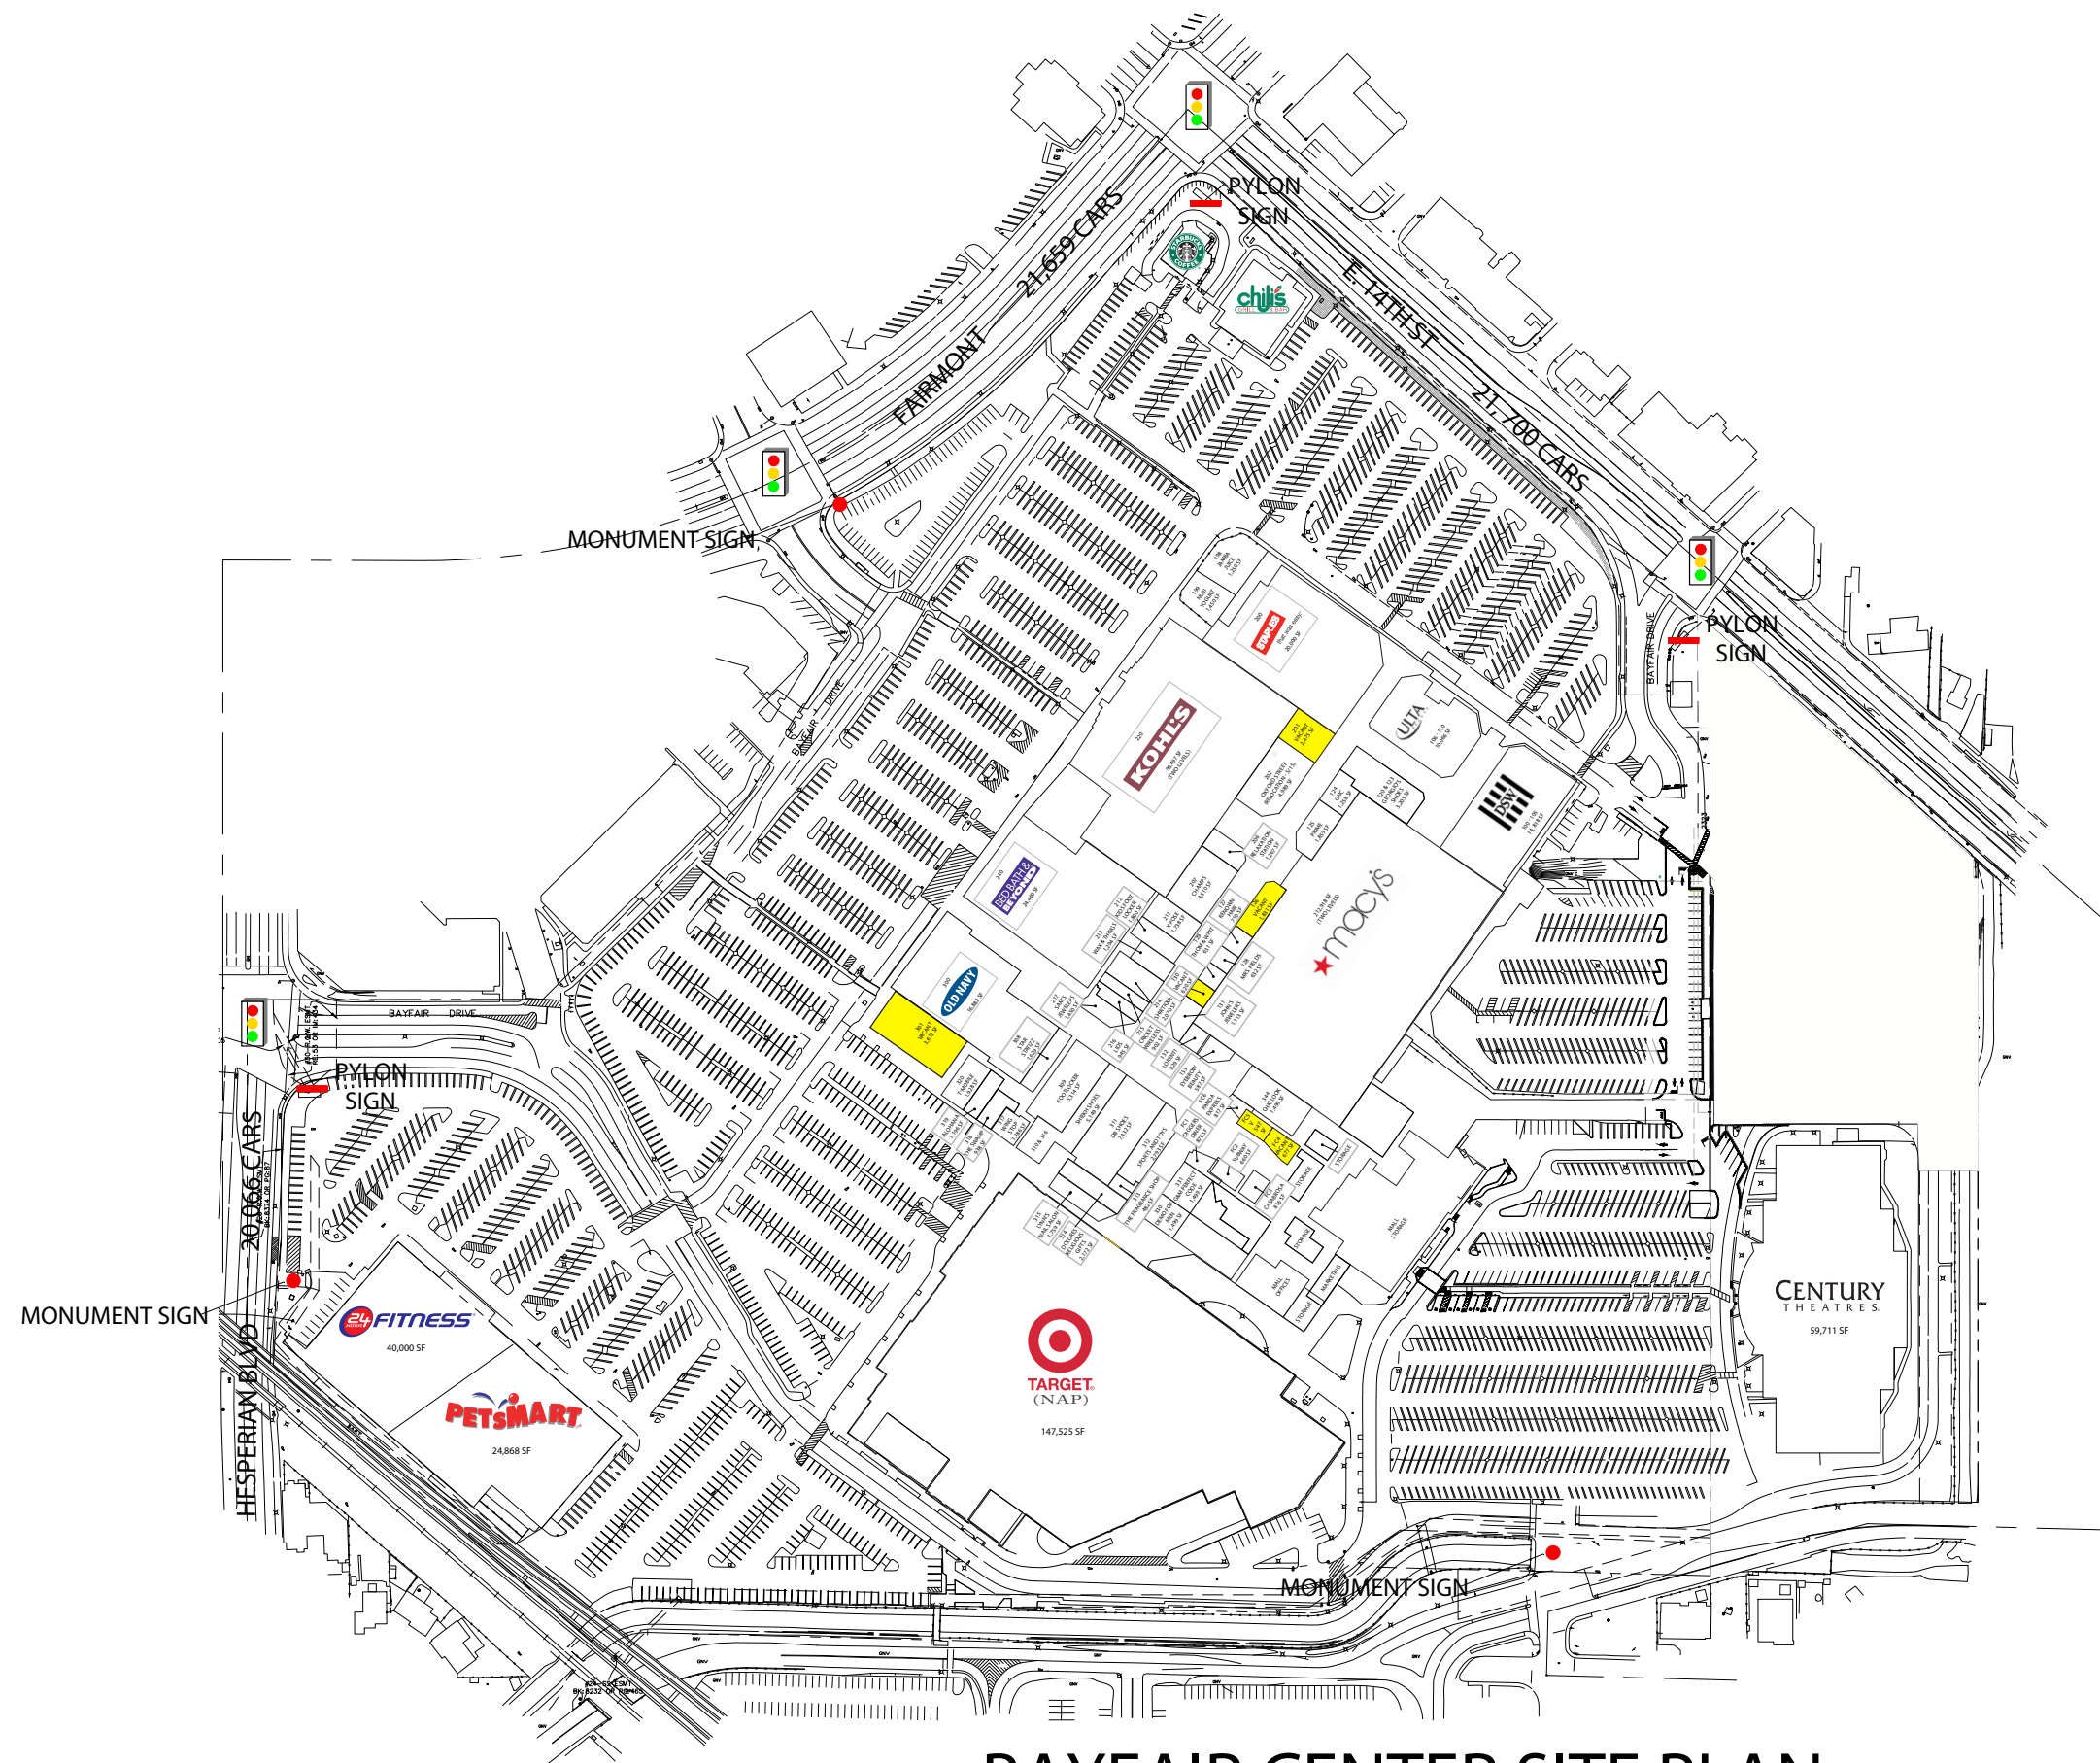

BAYFAIR CENTER SITE PLAN

DATE: 2016.04.27


DRAWN BY: D'SION A. DIXON



RICHARD M. WOLF, CLS, CRX
SENIOR VICE PRESIDENT, LEASING
RWOLF@MADISONMARQUETTE.COM
CA RE BROKER #01513121
WA, STATE BROKER #24331
O. 323.602.5312
M. 213.793.1010



1555 EAST 14TH STREET SAN LEANDRO, CALIFORNIA

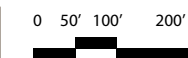

1" = 200'